


I:\FRHARBOR\15476 standards\new standard\section 8 street\Drawings\ST-10 SIGHT DISTANCE STOP CONTROLLED INTERSECTIONS.dwg, 1/18/2022 1:35 PM, BERNIE HAYDEN

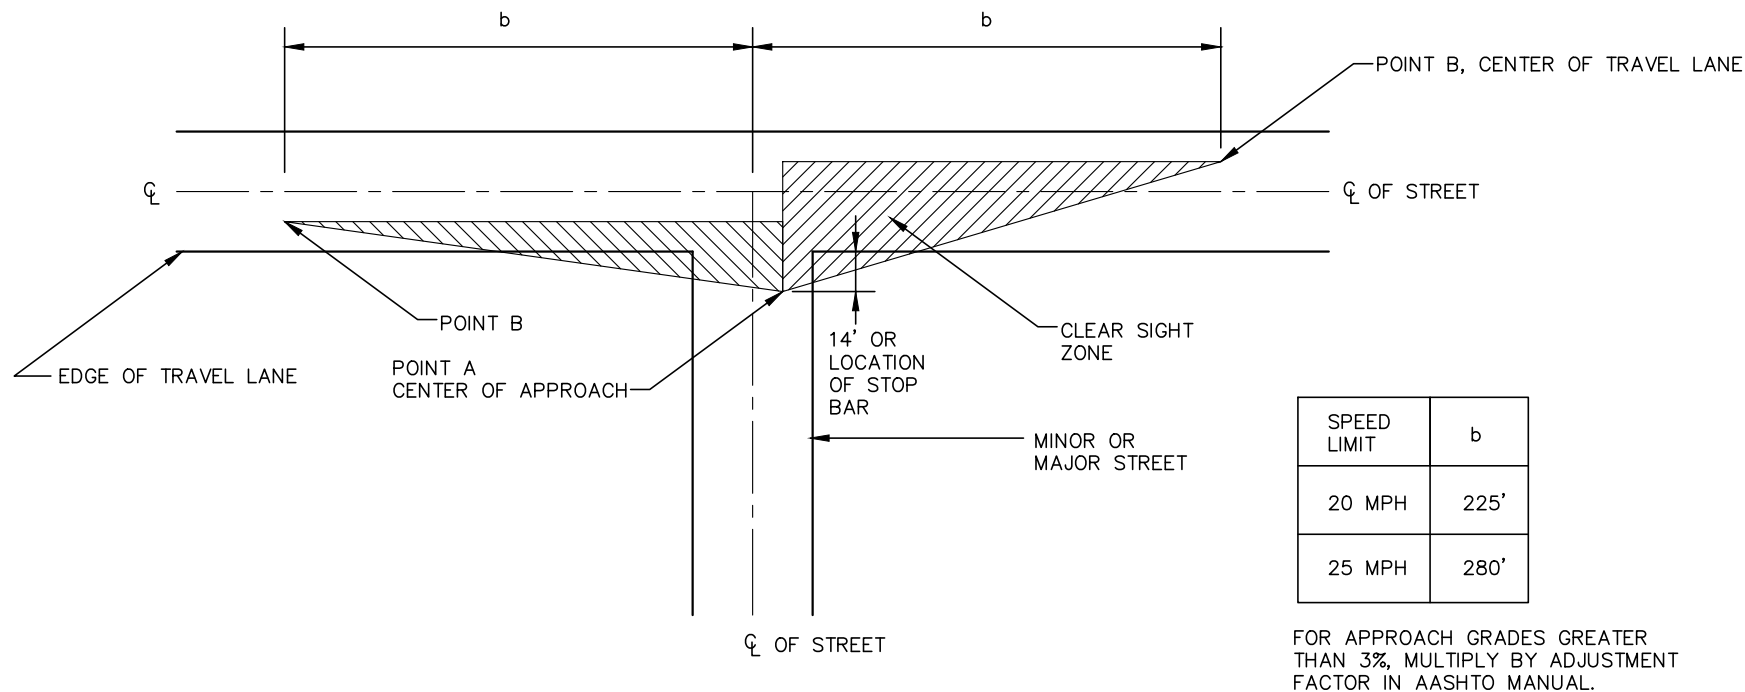

NO SCALE

	APPROVAL	
		
PUBLIC WORKS DIRECTOR		
<b>SIGHT DISTANCE STOP CONTROLLED INTERSECTIONS</b>	DATE	01/21/2022
	DRAWING NO.	ST-10
	REV:	