


I:\FRHARBOR\15476 standards\new standard\section 8 street\Drawings\ST-35 MODULAR BLOCK RETAINING WALL CUT SECTION.dwg, 1/18/2022 1:37 PM, BERNIE HAYDEN

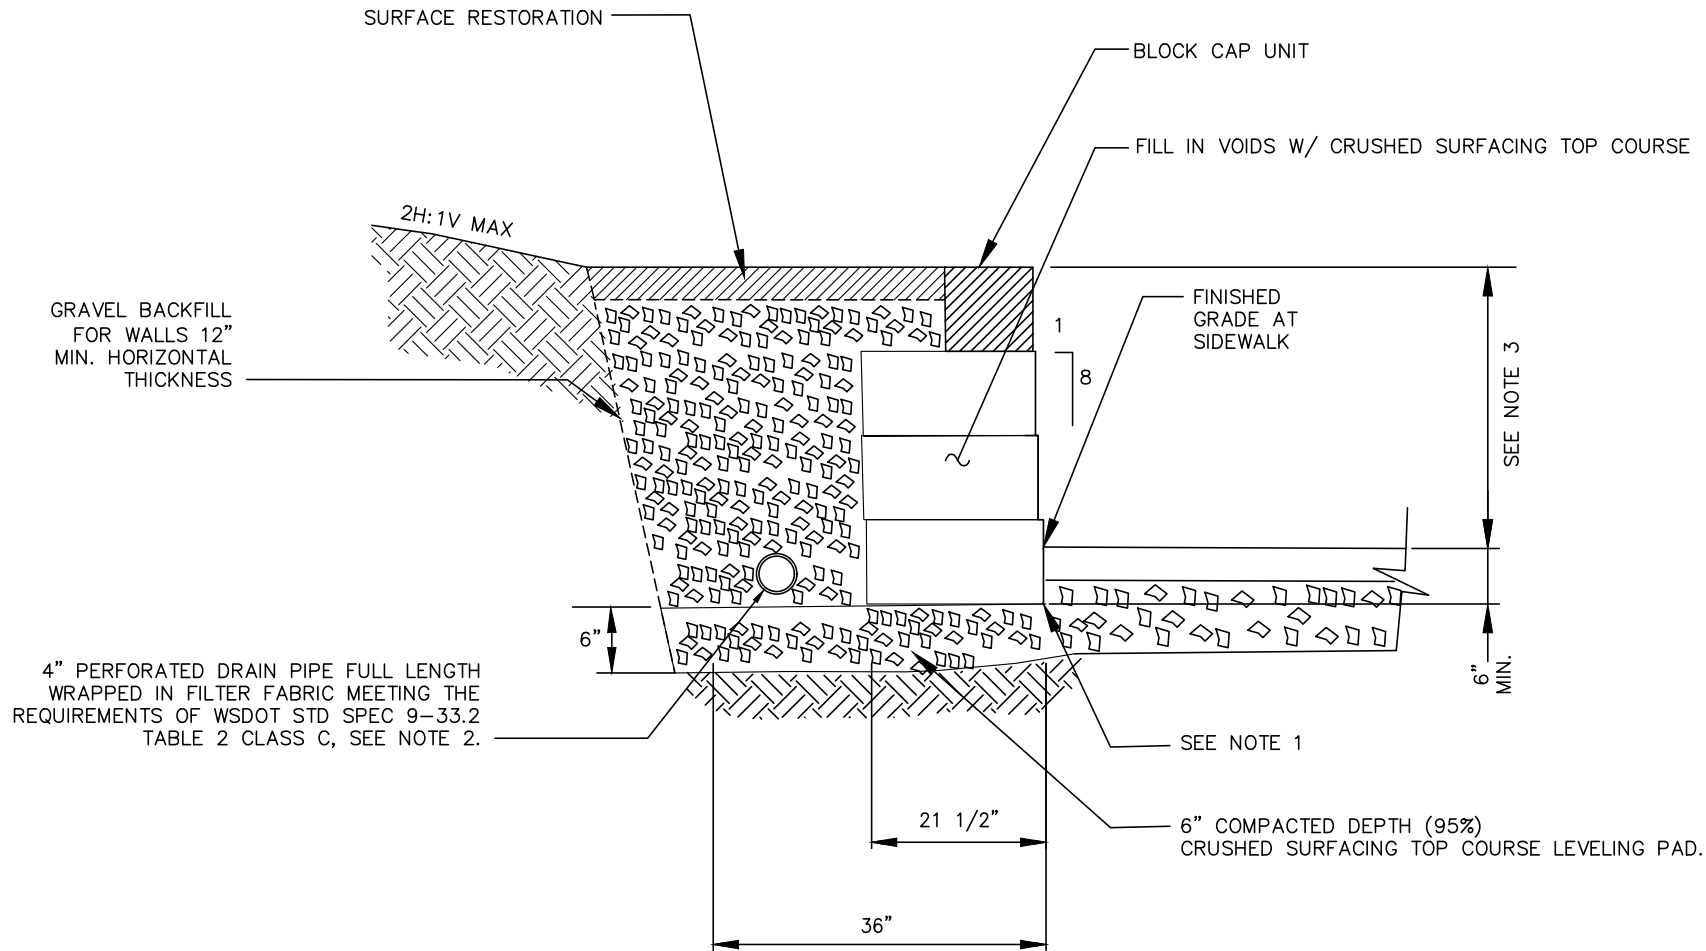

MODULAR BLOCK RETAINING WALL CUT SECTION

NO SCALE

NOTES:

1. MODULAR BLOCK RETAINING WALL STANDARD BLOCK UNIT 8"X18"X21 1/2".
2. DRAIN PIPE TO CONNECT TO DOWNSTREAM STORM SYSTEM.
3. MODULAR BLOCK GRAVITY WALL EXPOSED HEIGHT SHALL BE 4' OR LESS.
4. INSTALL FENCE OR HANDRAIL IF WALL HEIGHT IS GREATER THAN 30 INCHES.



APPROVAL

Wayne R. Hauske

PUBLIC WORKS DIRECTOR

**MODULAR BLOCK
RETAINING WALL
CUT SECTION**

DATE
01/21/2022

DRAWING NO.
ST-35

REV: